


Lee Municipal Facility Needs Study

Site Design Options

AG Architects Project No. 16-704

1 February 2017

AG Architects, PC
634 Central Avenue, Dover, NH 03820
E-Mail: ago@agarchitects.com
www.agarchitects.com
Phone 603-743-3700
Fax 603-743-3777

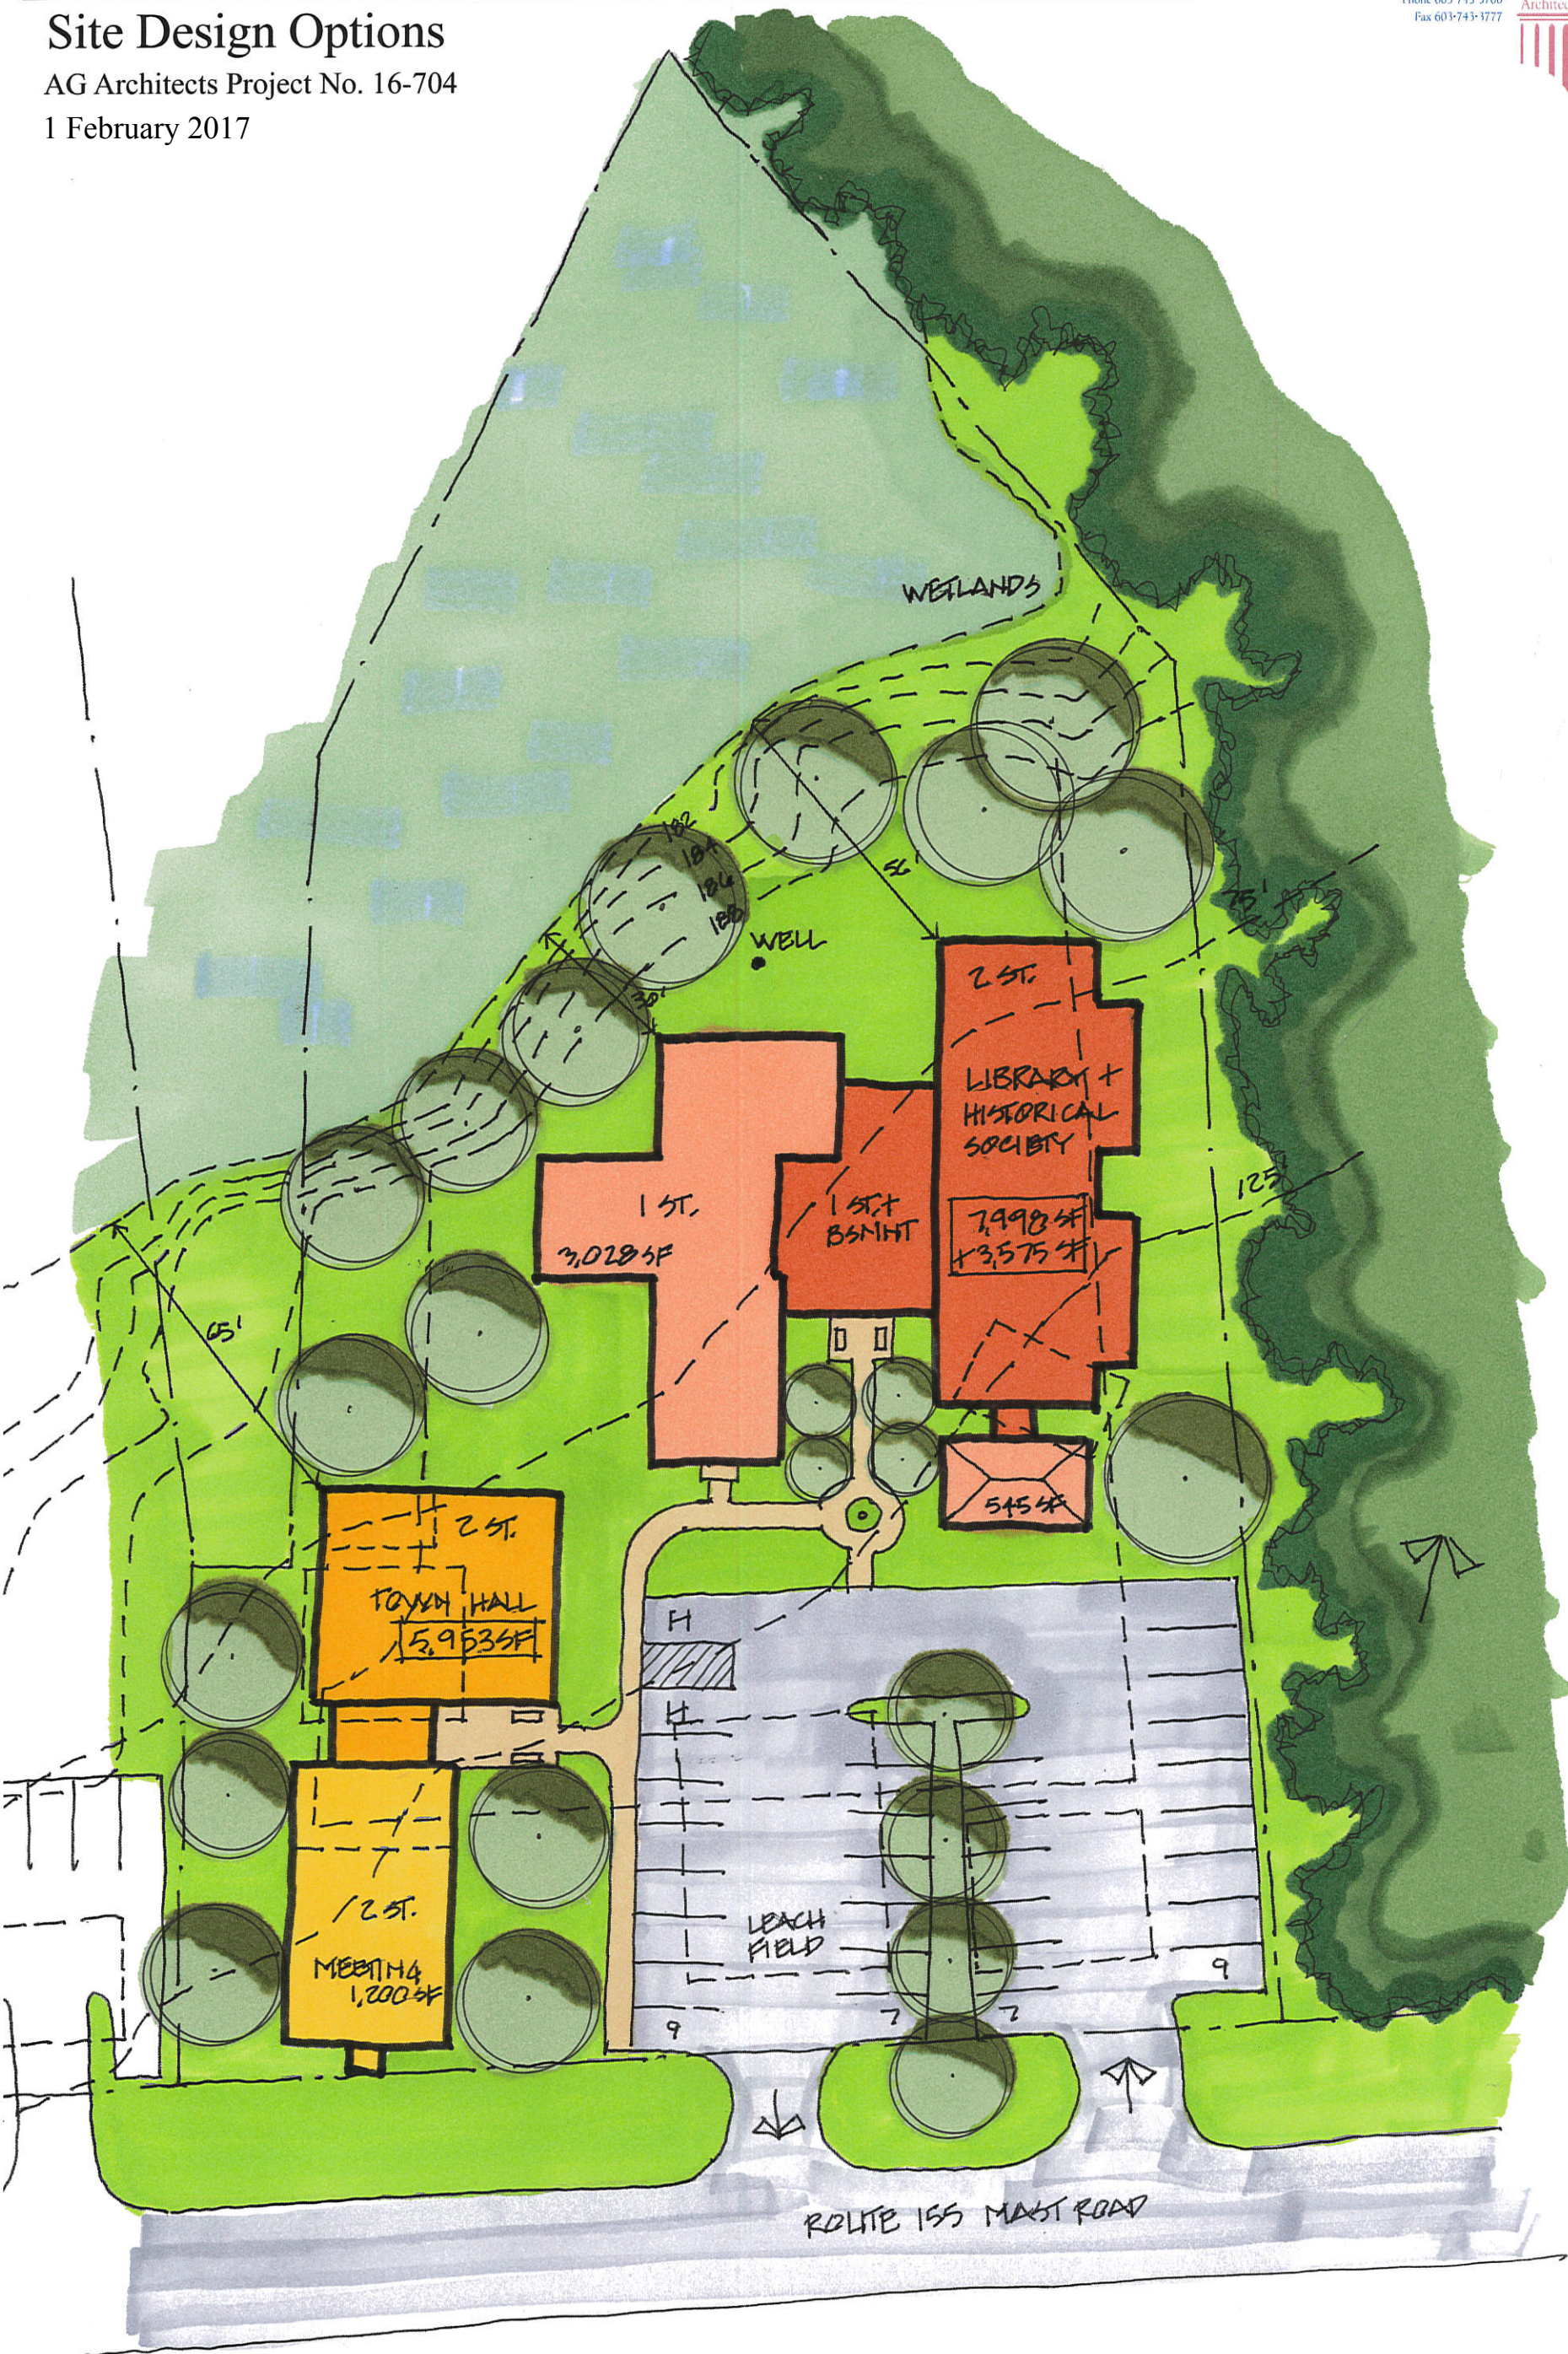

Site Design Option 1