


Lee Municipal Facility Needs Study

Site Design Options

AG Architects Project No. 16-704
5 April 2017

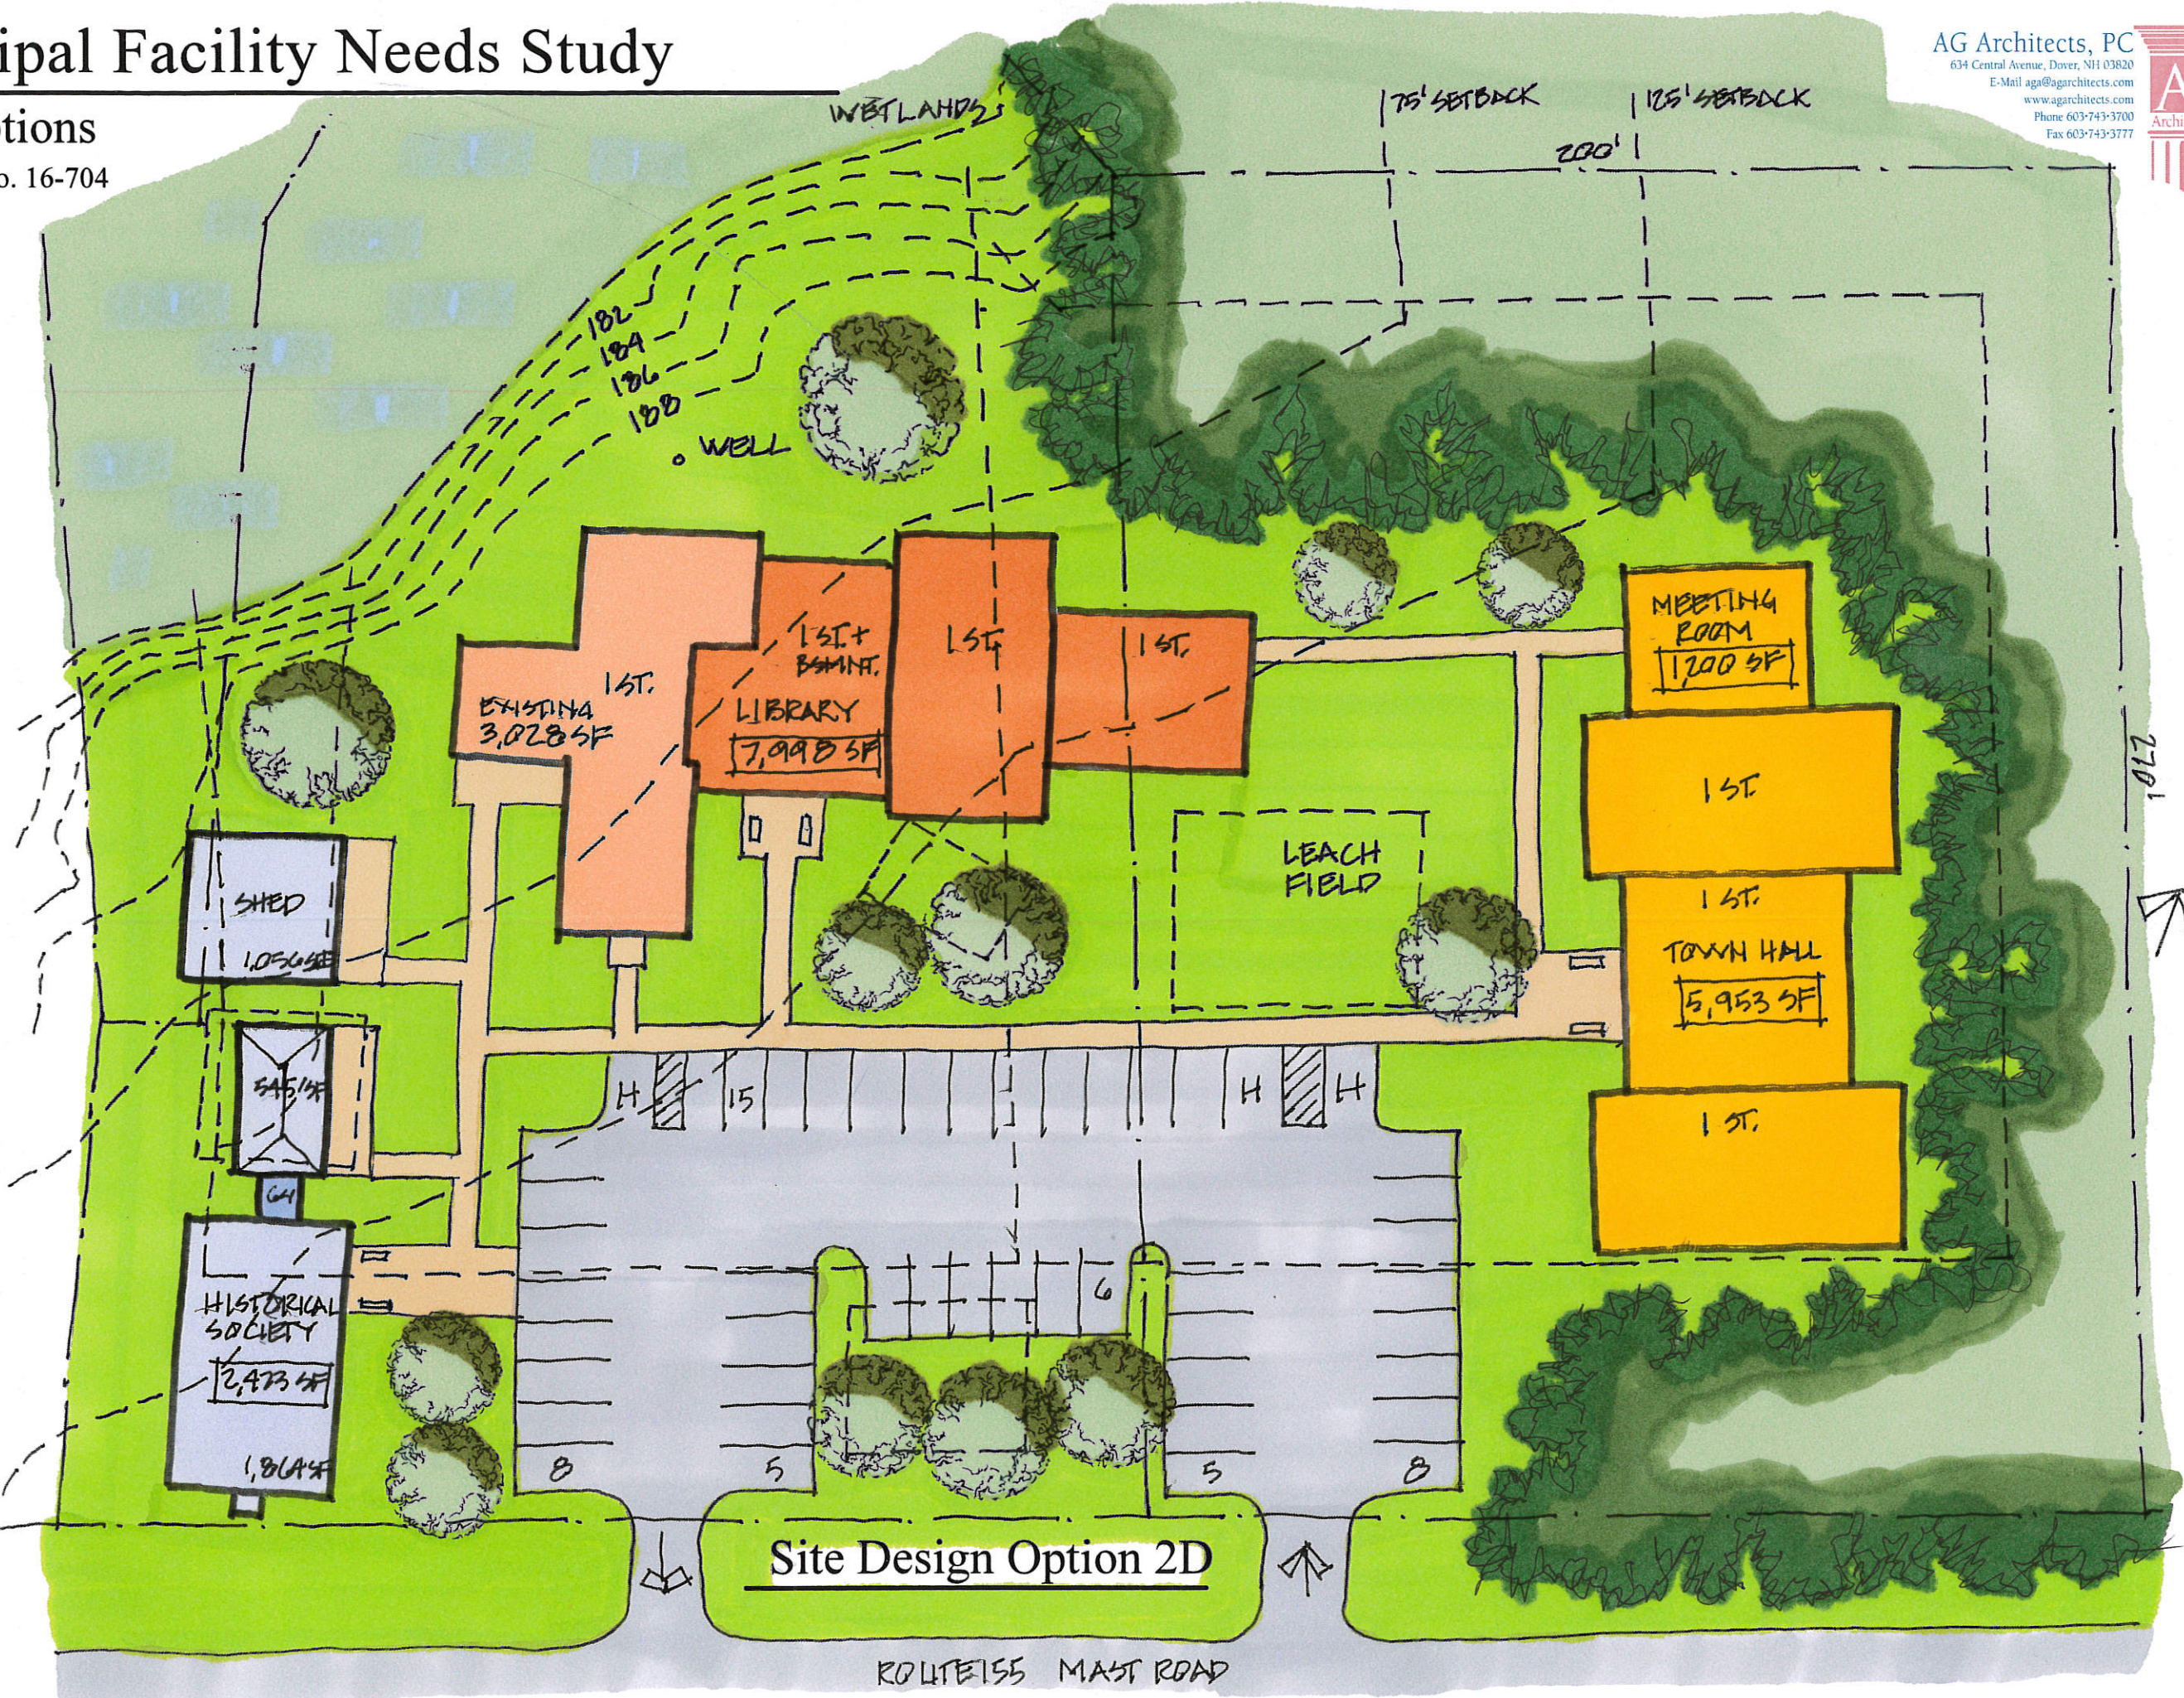

Site Design Option 2D

ROUTE 155 MAIN ROAD